
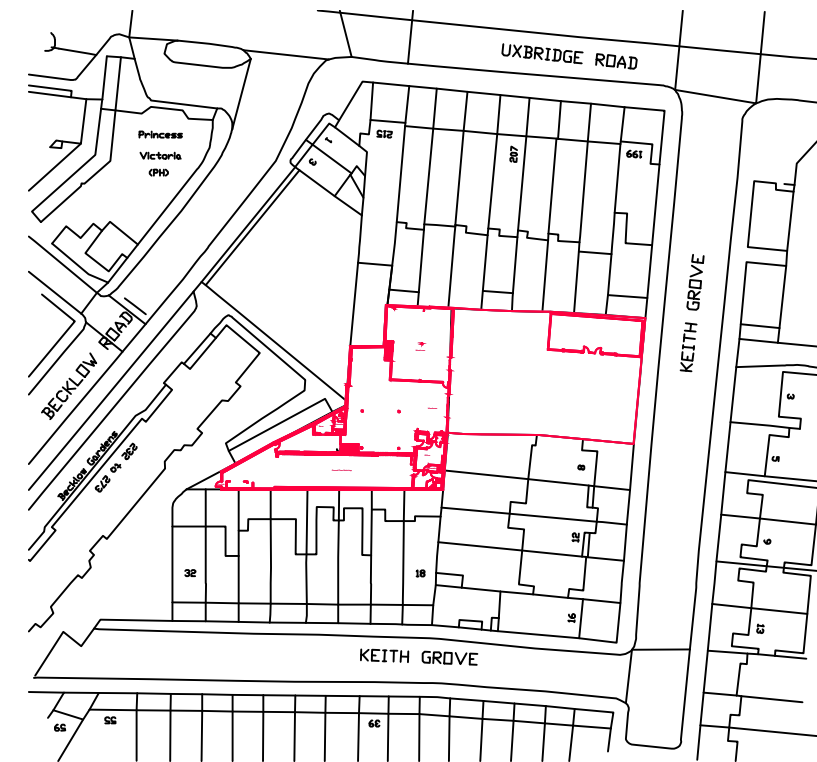
 
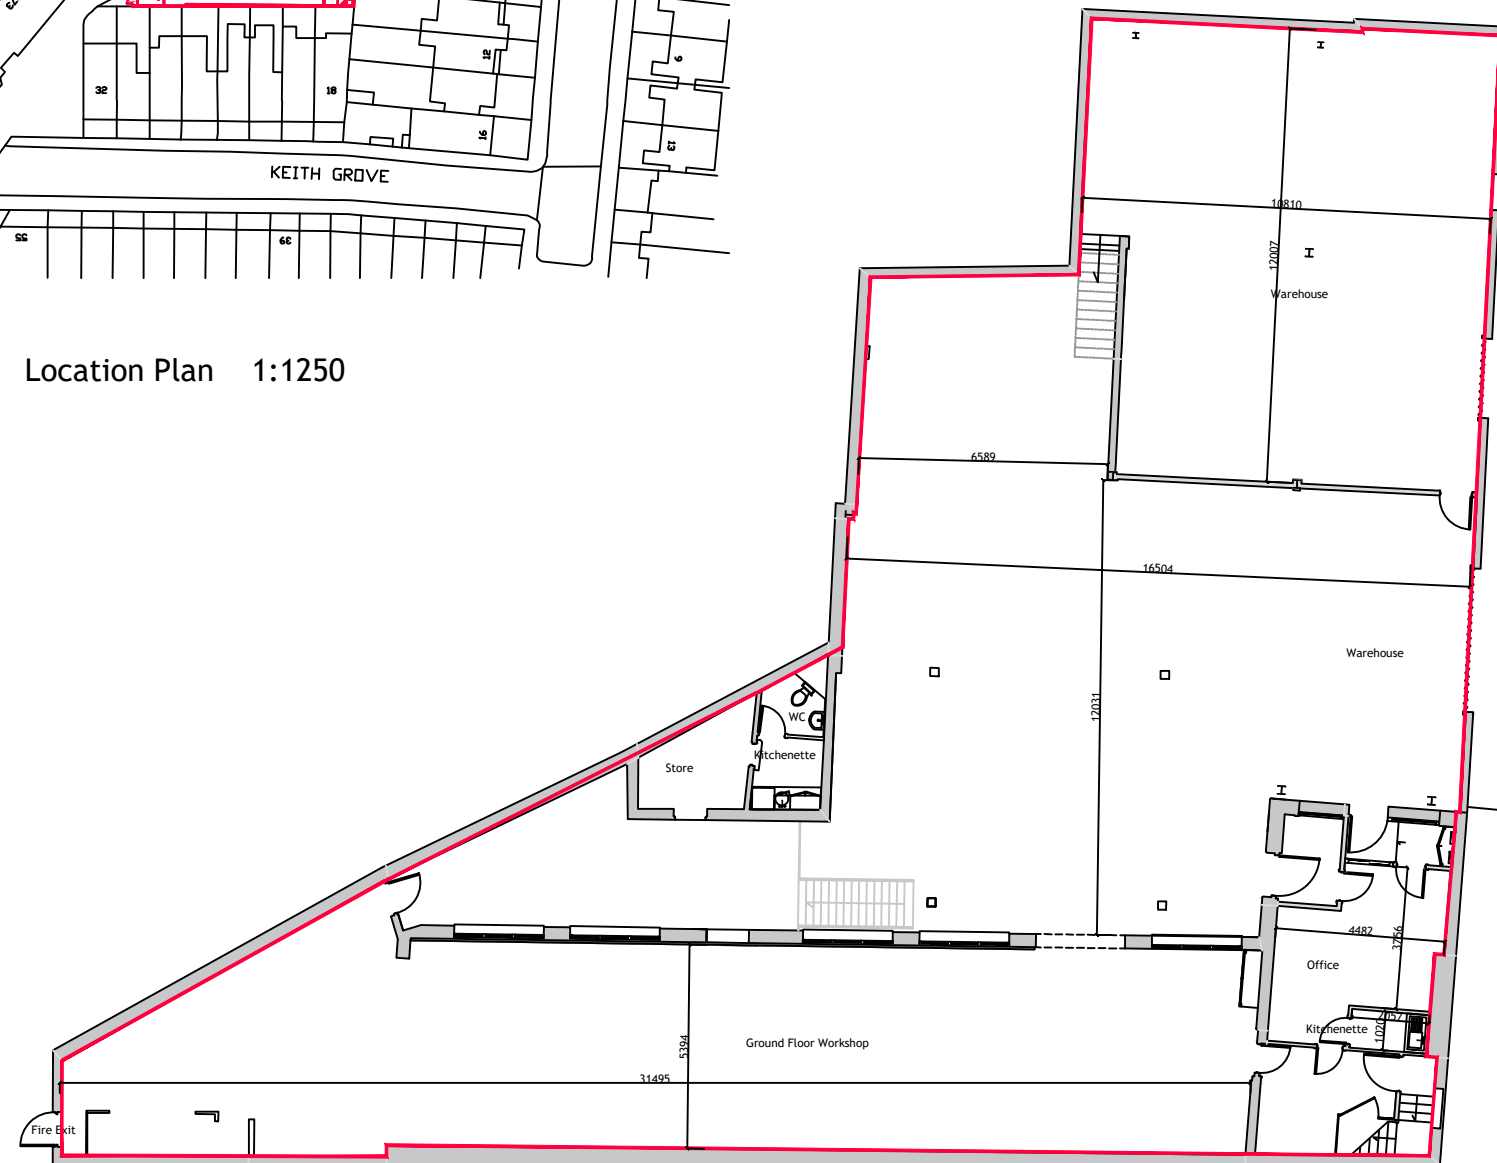
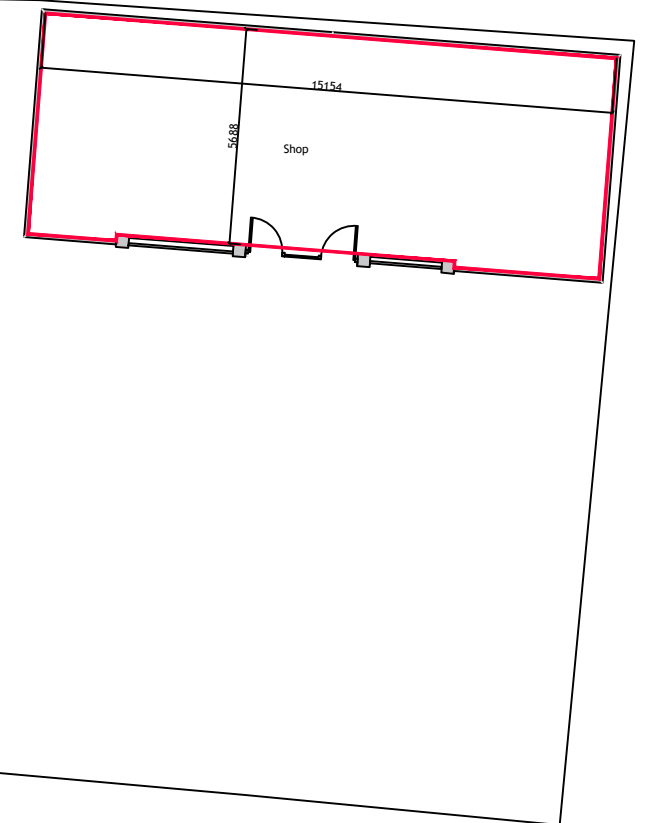


Location Plan 1:1250

BECKLOW ROAD

UXBRIDGE ROAD

KEITH GROVE

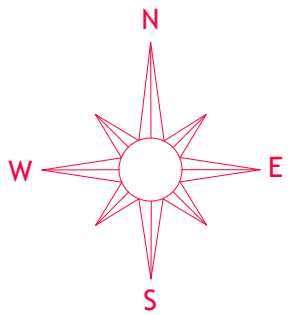

All dimensions are to be verified on site prior to the start of work, and any discrepancies notified in writing	GIA Ground Floor 610.82 m ² / 6,575 ft ² Shop 87.21m ² / 939 ft ²	 Holmbushes Farmhouse Roundstreet Common Wisborough Green RH14 0AL Tel : 07903 198764 email : lisa.couse@2scale.co.uk www.2scale.co.uk	Client Dutch & Dutch	Scale 1:200@ A3	Date 15.07.25
			Project 4-6 Keith Grove London W12 9EZ	Drawn By LJP	Checked By
This drawing and information shown are the copyright of 2scale ltd			Title Ground Floor Plan	Project No 0867	Dwg. No G00
					Rev.