




LOCATION PLAN
SCALE 1:1250

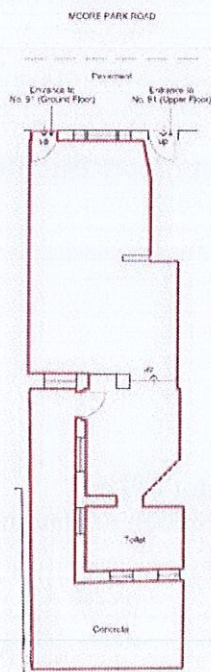

GROUND FLOOR PLAN
SCALE 1:100

Angela Hogan 03 Oct 2023 15:17:33 BST (UTC +1)

notes Drawn and issued by Michael & Peter Brown, Town Planning Ltd & Co. Ltd. This drawing is copyright. © Town Planning and Drafting Ltd. 90-91 Oldcombe Road, London N16 9JL			
Revisions			
Notes	Date	Rev.	Init.
Extent of notice amended	9/7/13	A	WAS
surveyed	int.	date	
drawn	A-J	May '13	
checked	WAS	Jul. '13	
Scale		Original Sheet Size	
As shown		A3	
HAMMERSMITH & FULHAM COUNCIL TRANSPORT & TECHNICAL SERVICES TOWN HALL, KING STREET LONDON, W6 9JU Telephone 020 8748 3020			
TITLE 91 MOORE PARK ROAD LONDON SW6 2DA GROUND FLOOR SURVEY			
sheet no. 55100/94		rev. A	