


SCALE

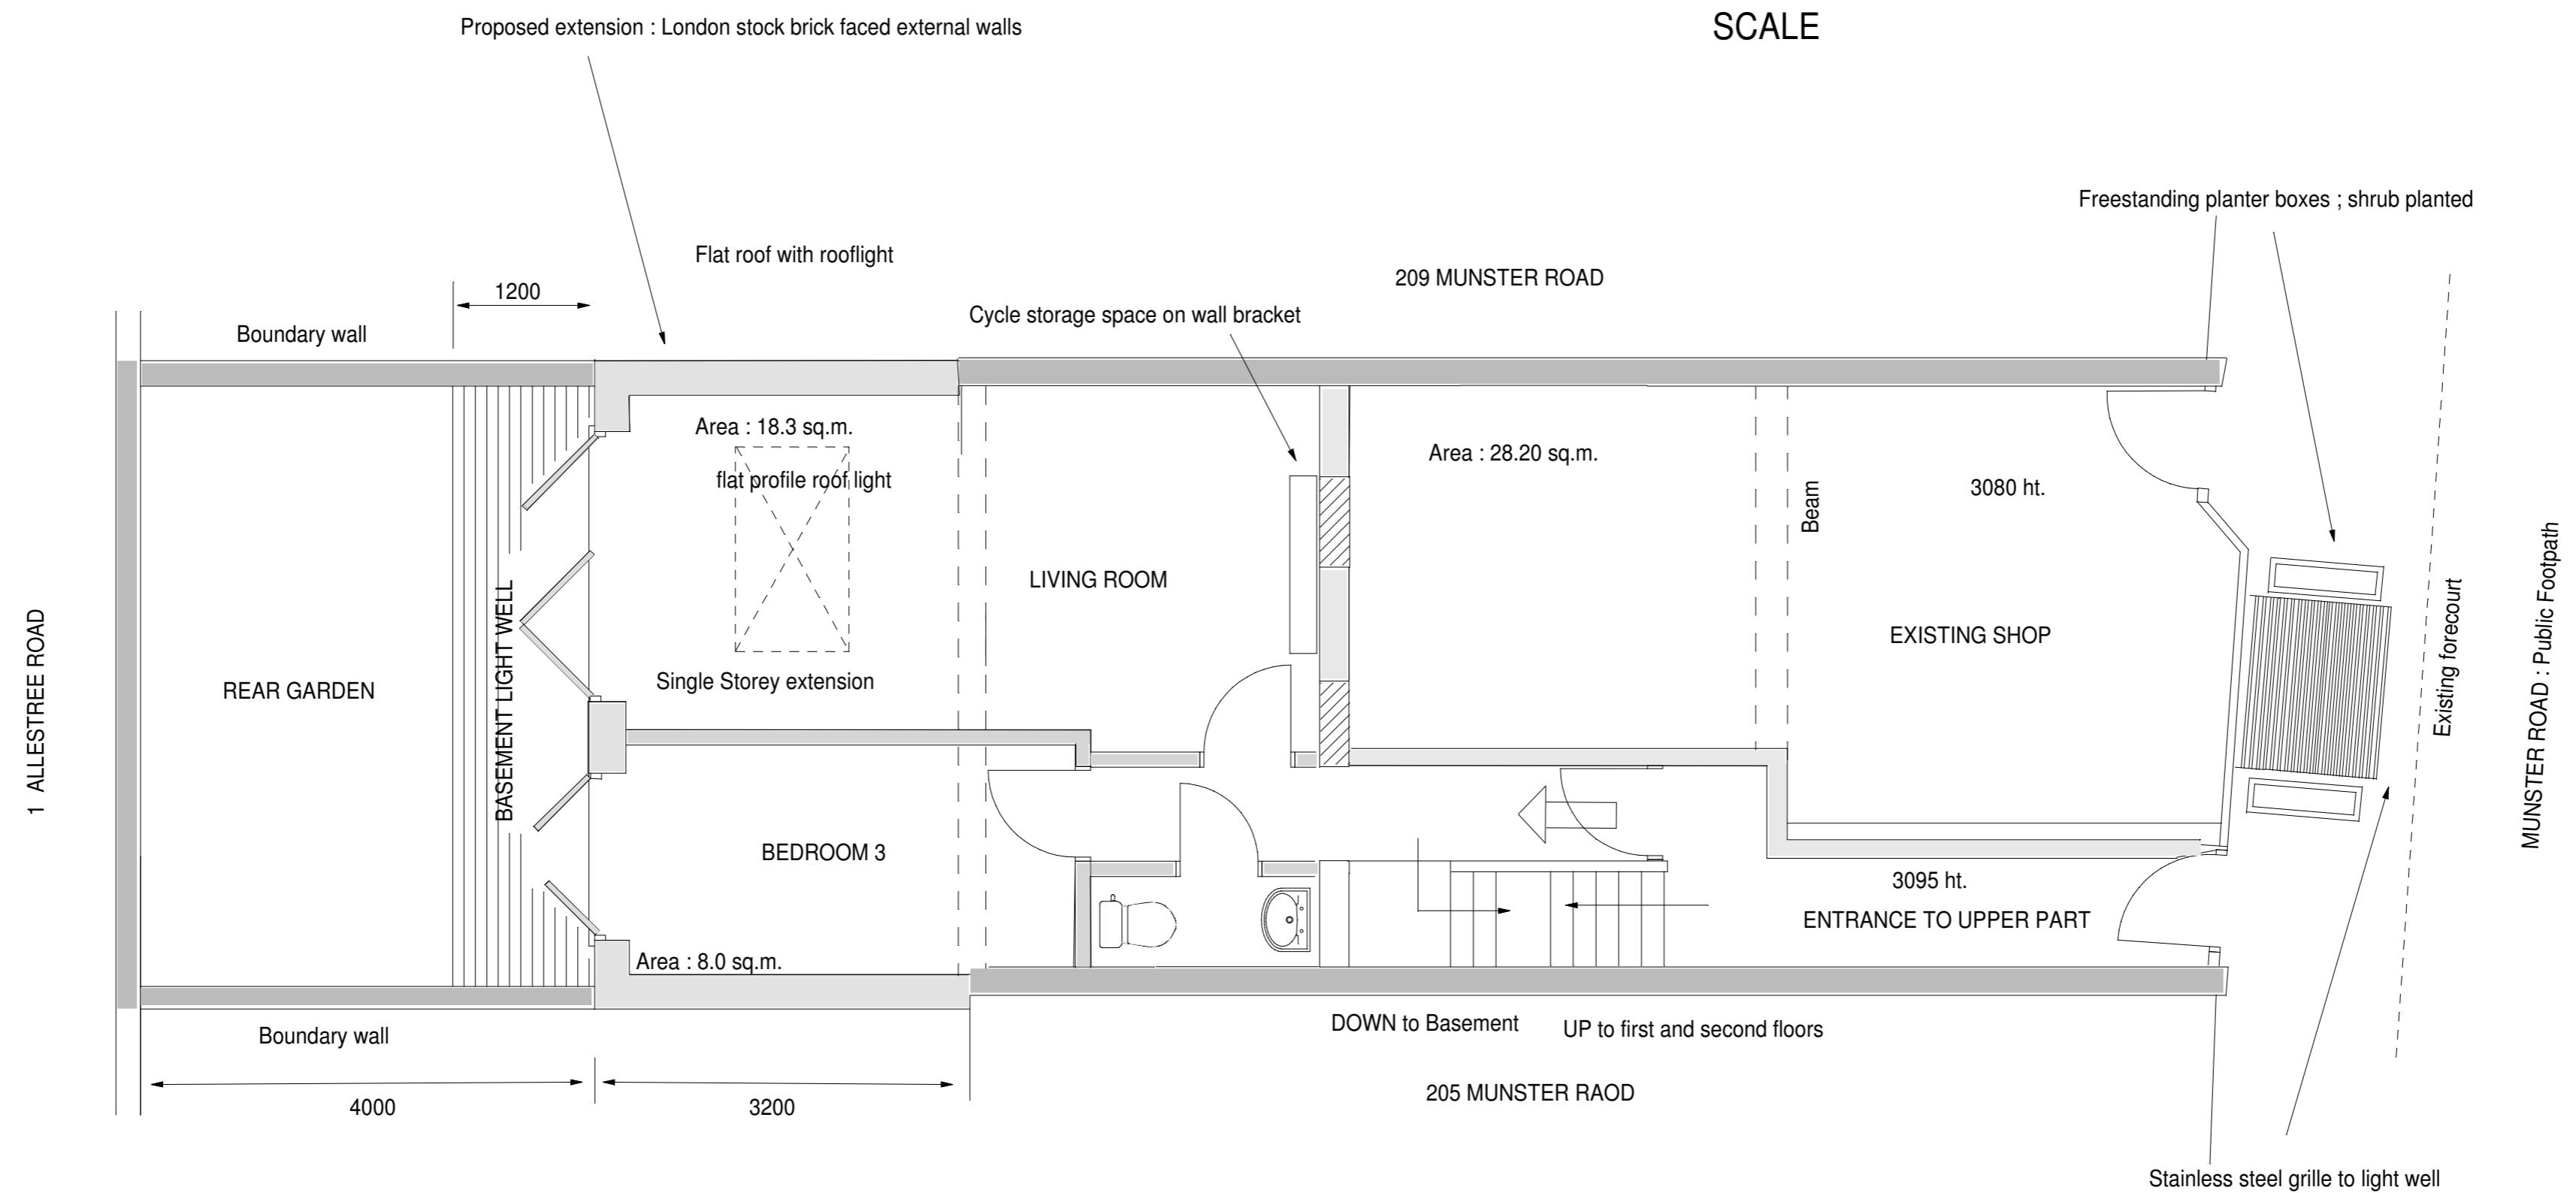

207 MUNSTER ROAD SW6 6BX

PROPOSED GROUND FLOOR PLAN : Planning Application : Amended Proposals

Richard Winser Associates  
 Chartered Surveyors  
 Residential and Commercial Property Consultants  
 54 Downlands Road Purley  
 Surrey CR8 4JE  
 0208 660 7355  
 richard@winser.co.uk

Drawing number : 790 - 207b.C  
 Scale : 1:50; printed at A2  
 Drawn : RJW 22 January 2020