



Property Details:

**22
BATTERSEA RISE
LONDON
SW11 1EE**



Surveyed and Drawn By:



Sunnyhill House, 3-7 Sunnyhill Road
London, SW16 2UG


Tel: 0845 257 2023
Fax: 0845 257 2024
info@bkrfloorplans.co.uk
www.bkrfloorplans.co.uk

© BKR 2014

GROUND FLOOR

**SCALE
1:1250 @ A4**

Plans Drawn: 12.02.2014

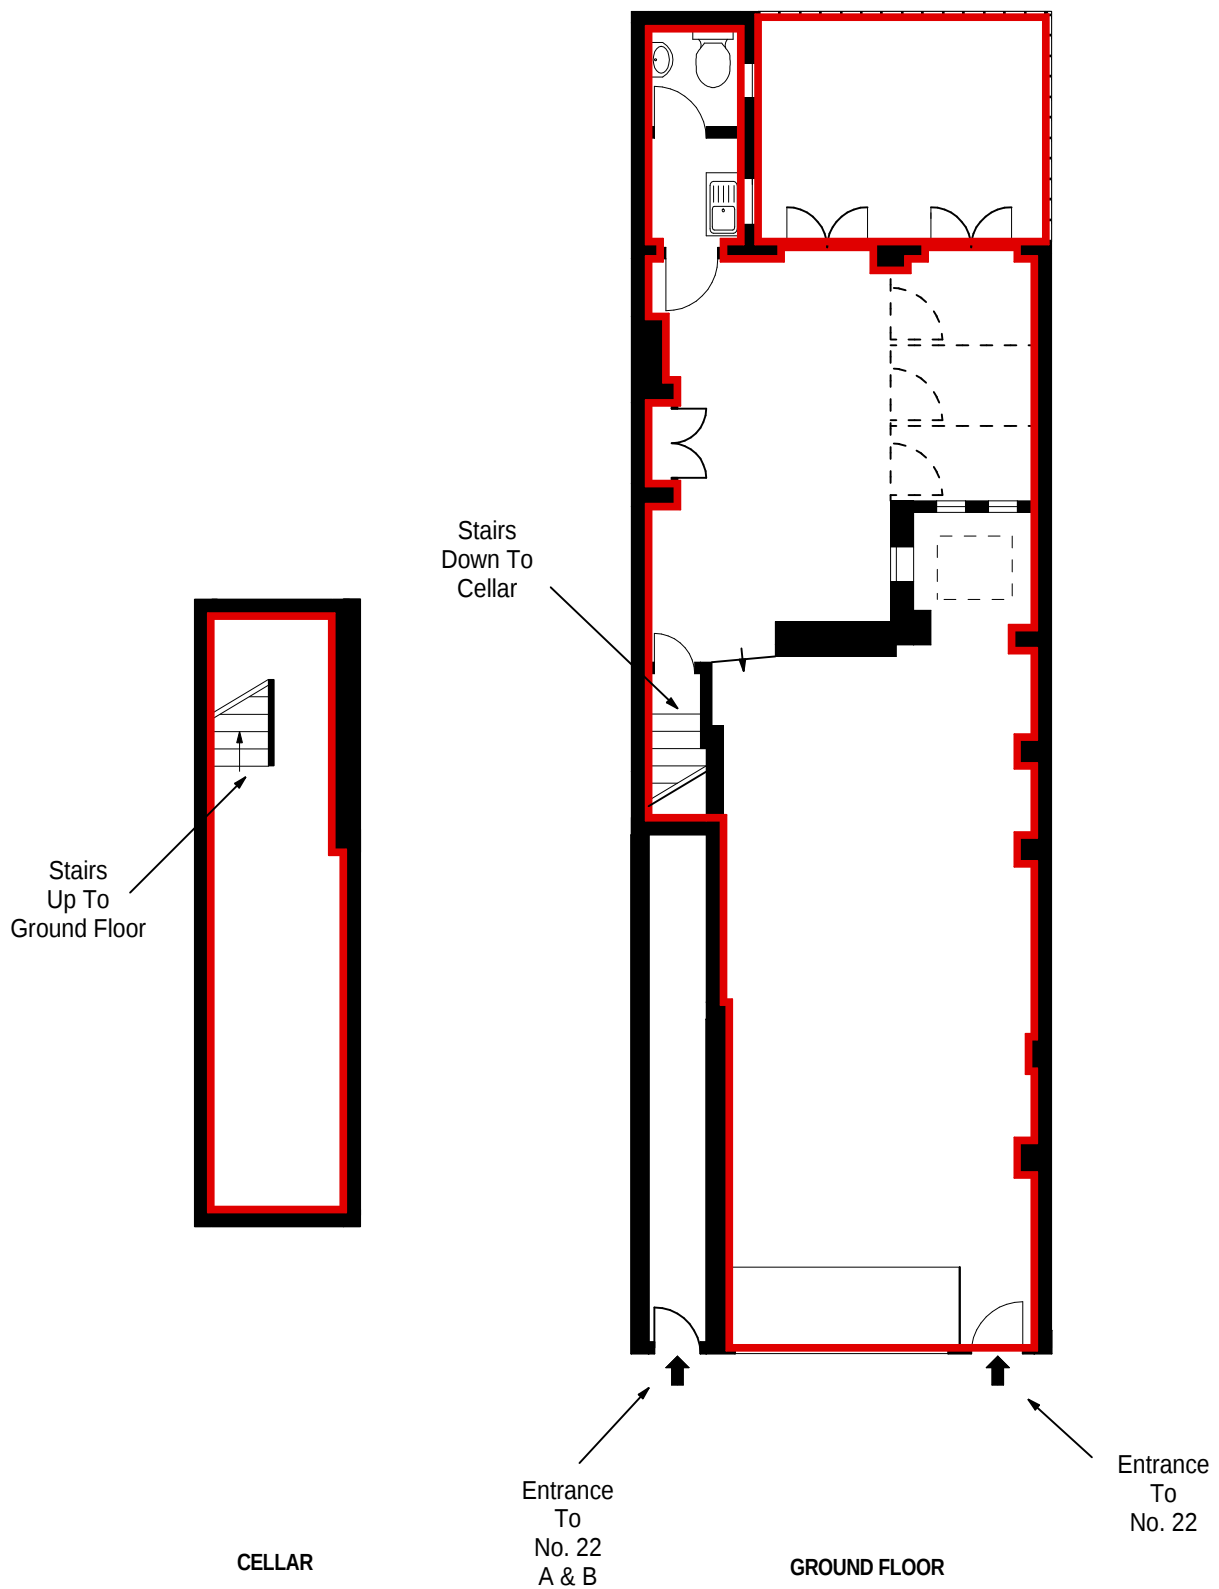

Property Details:

**22
BATTERSEA RISE
LONDON
SW11 1EE**



Surveyed and Drawn By:



Sunnyhill House, 3-7 Sunnyhill Road
London, SW16 2UG

**SCALE
1:100 @ A4**

Plans Drawn: 12.02.2014

Tel: 0845 257 2023
Fax: 0845 257 2024
info@bkrfloorplans.co.uk
www.bkrfloorplans.co.uk

© BKR 2014